


ABUTMENT DETAIL ON PLAN

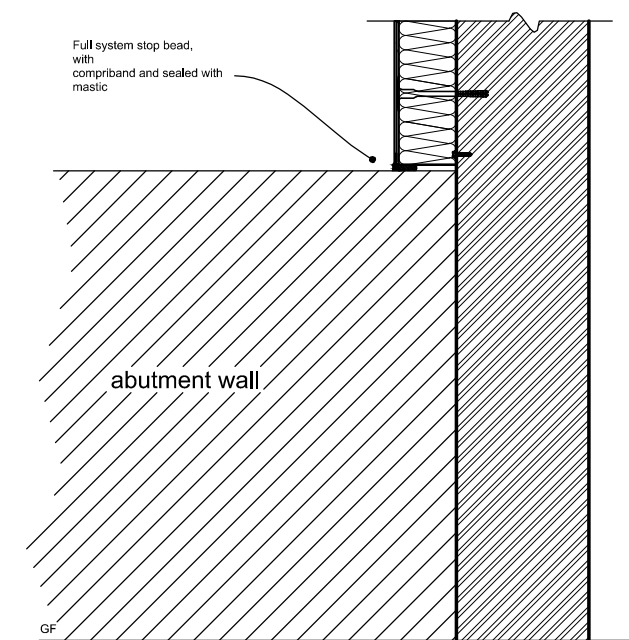

ABUTMENT DETAIL IN SECTION

Date:	Rev:	Notes	Date:	Rev:	Notes	Date:	10/06/2013	DETAIL REF:	Rev.	Genesis Centre North Staffs Business Park Innovation Way Stoke-on-Trent ST6 4BF Tel: 01782 366090 Fax: 01782 366091 Mobile: 0782 434 4643
							Drawn by: JT	<b>A.24</b>	<b>P1</b>	
							Checked by: IC	TITLE:		
							Scale : NTS	<b>WALL ABUTMENT DETAIL</b>		