


STAGE 1 - INSTALL INSULATION BOARD WITH A SINGLE FIXING

KEY:

- SELECTED FIXING WITH A 60mm PLASTIC WASHER. FIXINGS TO BE FIXED THROUGH THE INSULATION ONLY PRIOR TO APPLICATION OF RENDER / GLASS FIBRE MESH

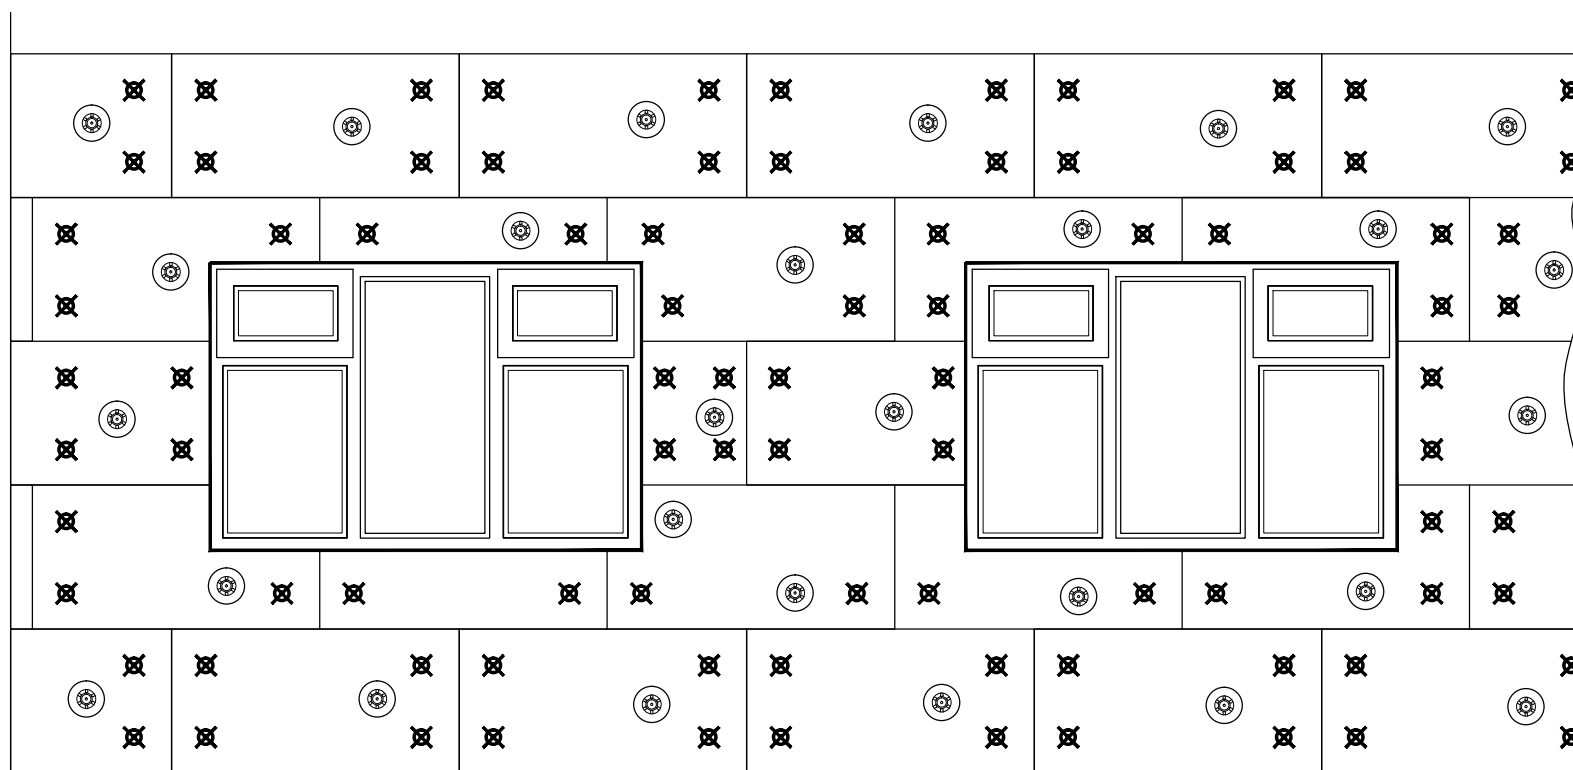

STAGE 2 - AFTER FIRST BASE COAT AND MESHING INSTALL ADDITIONAL FIXINGS AND FIRE FIXING

KEY:

- X SELECTED FIXING WITH A 60mm WASHER PLATE. FIXING TO BE FIXED THROUGH FIRST COAT OF WET RENDER AND GLASS FIBRE MESH. POSITION OF FIXING NOT CRITICAL RELATIVE TO THE INSULATION BOARD. FIXINGS INSTALLED AT AN APPROXIMATE RATIO OF 900mm/300mm/900mm. AND 300mm VERTICAL CENTRES = 5/6 PER M2
- ⊗ ADDITIONAL STAINLESS STEEL FIRE FIXING TO BE INSTALLED THROUGH THE FIRST COAT OF WET RENDER AND GLASS FIBRE MESH, AT 1200mm HORIZONTAL AND 600mm VERTICAL CENTRES

|       |      |       |       |      |       |             |            |             |                                  |      |    |  |
|-------|------|-------|-------|------|-------|-------------|------------|-------------|----------------------------------|------|----|--|
| Date: | Rev: | Notes | Date: | Rev: | Notes | Date:       | 10/06/2013 | DETAIL REF: | A.26                             | Rev. | P1 | Genesis Centre<br>North Staffs Business Park<br>Innovation Way<br>Stoke-on-Trent<br>ST6 4BF<br>Tel: 01782 366090<br>Fax: 01782 366091<br>Mobile: 0782 434 4643 |
|       |      |       |       |      |       | Drawn by:   | JT         | TITLE:      | TYPICAL BOARD FIXING - HIGH RISE |      |    |  |
|       |      |       |       |      |       | Checked by: | IC         |             |                                  |      |    |  |
|       |      |       |       |      |       | Scale :     | NTS        |             |                                  |      |    |  |